





**The Opal 1**  
**020000HA002268AB**  
**4 beds - 2 baths**  
**1,904 sq. ft.**

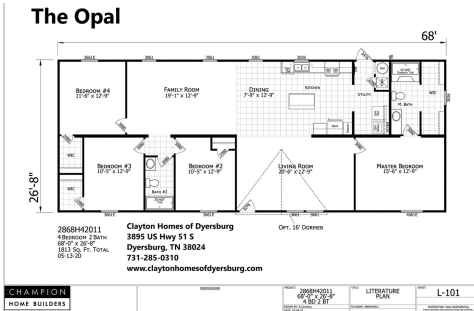

# The Opal

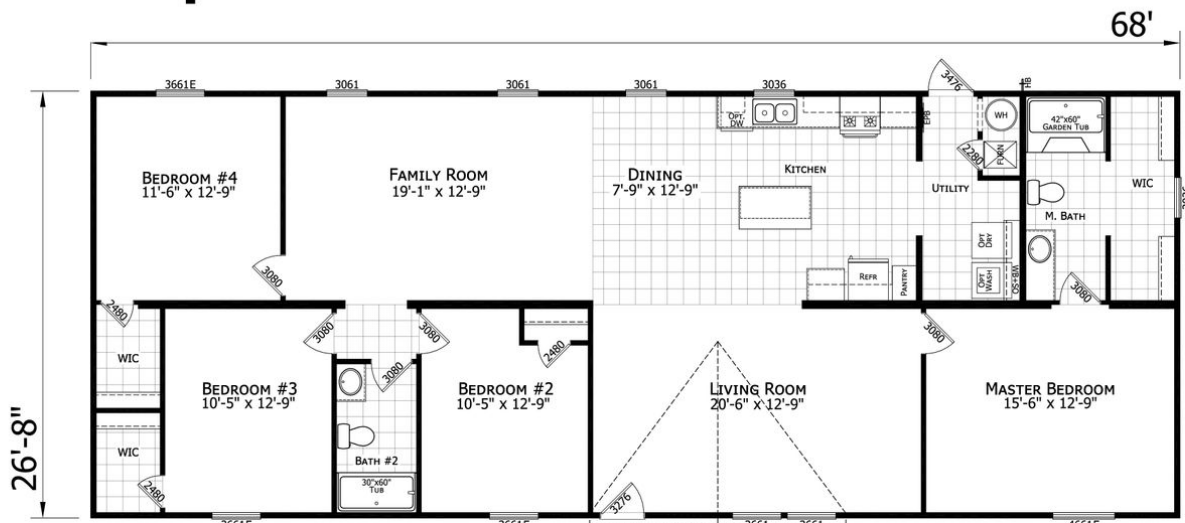

2868H42011  
 4 BEDROOM 2 BATH  
 68'-0" x 26'-8"  
 1813 Sq. Ft. TOTAL  
 05-13-20

**Clayton Homes of Dyersburg**  
**3895 US Hwy 51 S**  
**Dyersburg, TN 38024**  
**731-285-0310**  
**www.claytonhomesofdyersburg.com**



MODIFICATIONS

PROJECT: 2868H42011  
 68'-0" x 26'-8"  
 4 BD 2 BT

DRAWN BY: B.CAMPBELL  
 DATE: 05-08-20  
 SCALE: 3/16" = 1'-0"

TITLE: LITERATURE PLAN

FILENAME: 2868H42011

SHEET: L-101

PROPRIETARY AND CONFIDENTIAL  
 THESE DRAWINGS AND SPECIFICATIONS ARE ORIGINAL  
 PROPRIETARY AND CONFIDENTIAL MATERIALS OF CHAMPION  
 COPYRIGHT © 2020 BY CHAMPION

**(731) 285-0310**

Monday - Friday: 9am - 6pm

Saturday: 9am - 5pm Sunday: Closed

**CLAYTON HOMES-DYERSBURG**

**3895 HIGHWAY 51 SOUTH**

**DYERSBURG, TN 38024**

Our home building facilities invest in continuous product and process improvements. Plans, dimensions, features, materials, specifications, and availability are subject to change without notice or obligation. Renderings and floor plans are representative likenesses of our homes and many differ from actual homes. We invite you to tour a Home Center near you and inspect the highest value in quality housing available or call (865) 688-6110 to speak with a Home Consultant. ©2021, CMH. All rights reserved.